

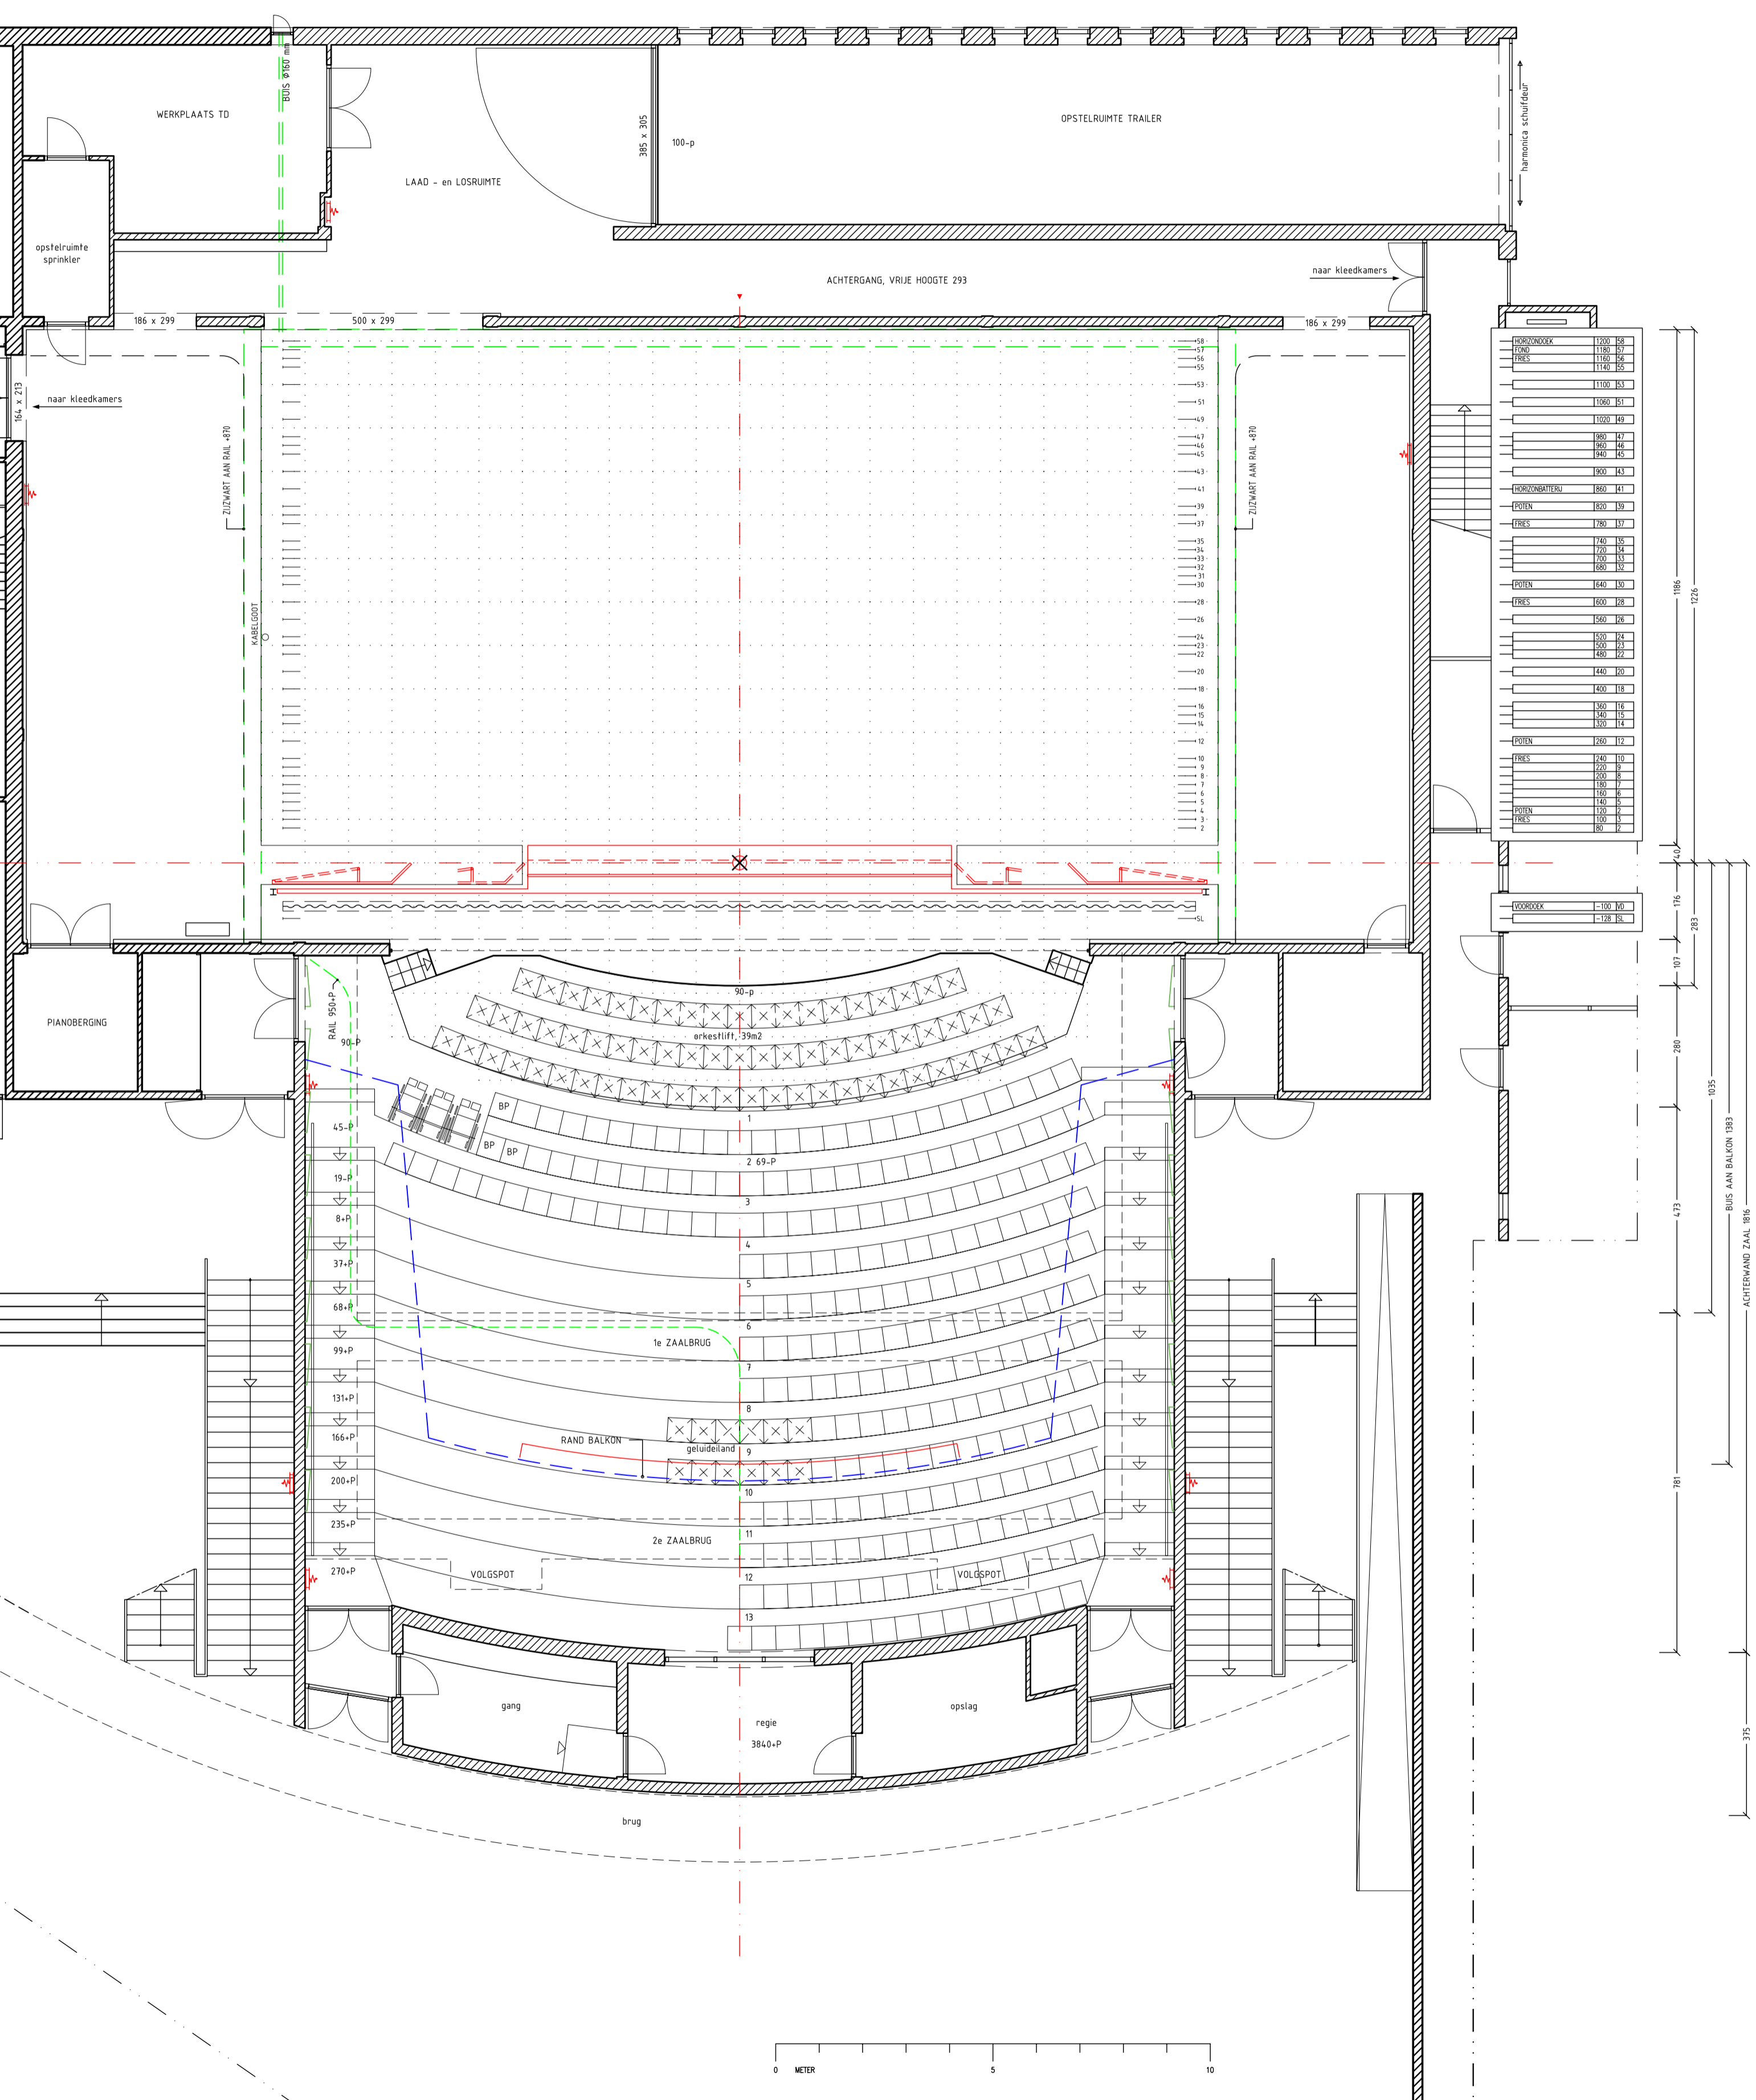
 


	TOTALE BELASTING	ONDER KABEL	TUSSEN KABEL	VERDEELDE LAST	UITENDE TREK
TOEGELTREK	100	150	150	100	75
ROELENTE	2100 cm				
TREKHOOGTE	1878 cm				
STAALKABEL H-H	280 cm				

 

HOORZONDEK	1100	15
PIANO	1180	55
TREK	1160	56
TREK	1140	55
	1110	53
	1090	51
	1070	49
	980	47
	960	46
	940	45
	900	43
HOORZONDEK	860	41
POTEN	820	39
TREK	780	37
	740	35
	720	34
	700	33
	680	32
	640	30
POTEN	600	28
TREK	560	26
	520	24
	500	23
	480	22
	440	20
	400	18
	360	16
	340	15
	320	14
POTEN	280	12
TREK	240	10
	220	9
	200	8
	180	7
	160	6
	140	5
POTEN	120	4
TREK	80	2

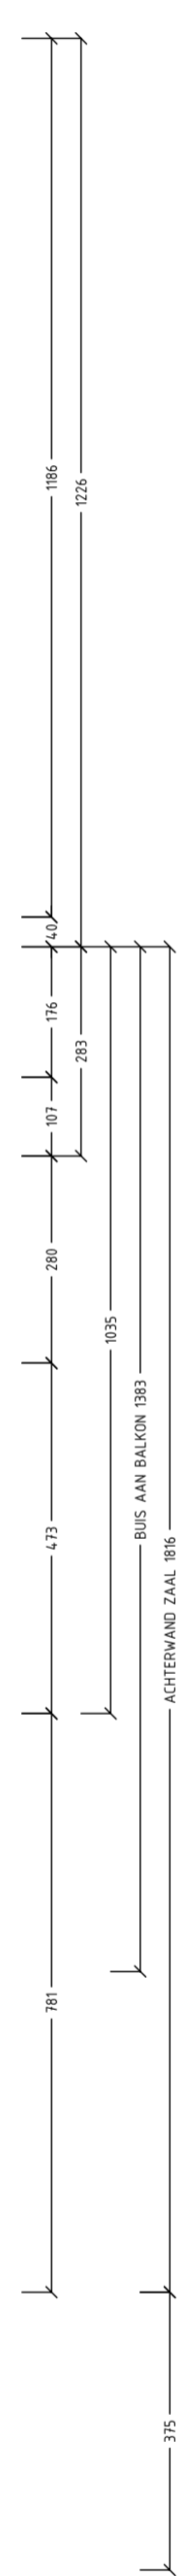

**DE MEERPAAL – DRONTEN**  
**GROTE ZAAL**  
**PLATTEGROND BG + 1e ETAGE (ACHTERZIJDE ZAAL)**

Schaal: 1 : 100	Formaat: A2	Eenheid: CM
Datum: 25-06-07	Get.: BM	Fase: C

KORTE LEIJDERSWAARSSTRAAT 12  
1017 RC AMSTERDAM  
T 020-6266411 F 020-6266417

Tekeningnr. / Bestandsnaam:  
**DRO10aPL**